

SK-07112019A

Project number	17-AJA21
Date	07/11/19
Drawn by	NRA
Scale	1" = 30'-0"

DARK BLACK LINE INDICATES WALLS TO BE PAINTED.



② **2ND FLOOR PAINTING PLAN**
1" = 30'-0"



① **1ST FLOOR PAINTING PLAN**
1" = 30'-0"

PROPOSED PAINTING
RENOVATION/IMPROVEMENT PROJECT
PEABODY MUNICIPAL LIGHT PLANT


SK-07112019B

Project number	17-AJA21
Date	07/11/19
Drawn by	NRA
Scale	1" = 20'-0"

1ST FLOOR WALL REPLACEMENT

RENOVATION/IMPROVEMENT PROJECT
PEABODY MUNICIPAL LIGHT PLANT

GREY SHADING OF WALLS INDICATES WALLS TO BE REPLACED DUE TO THE REMOVAL AND RE-INSTALLATION OF THE AUDITORIUM FLOOR; WALLS TO BE REPLACED COMPLETELY INCLUDING BLUEBOARD AND PLASTER, PAINT, COVE BASE, ETC. (FULL HEIGHT)

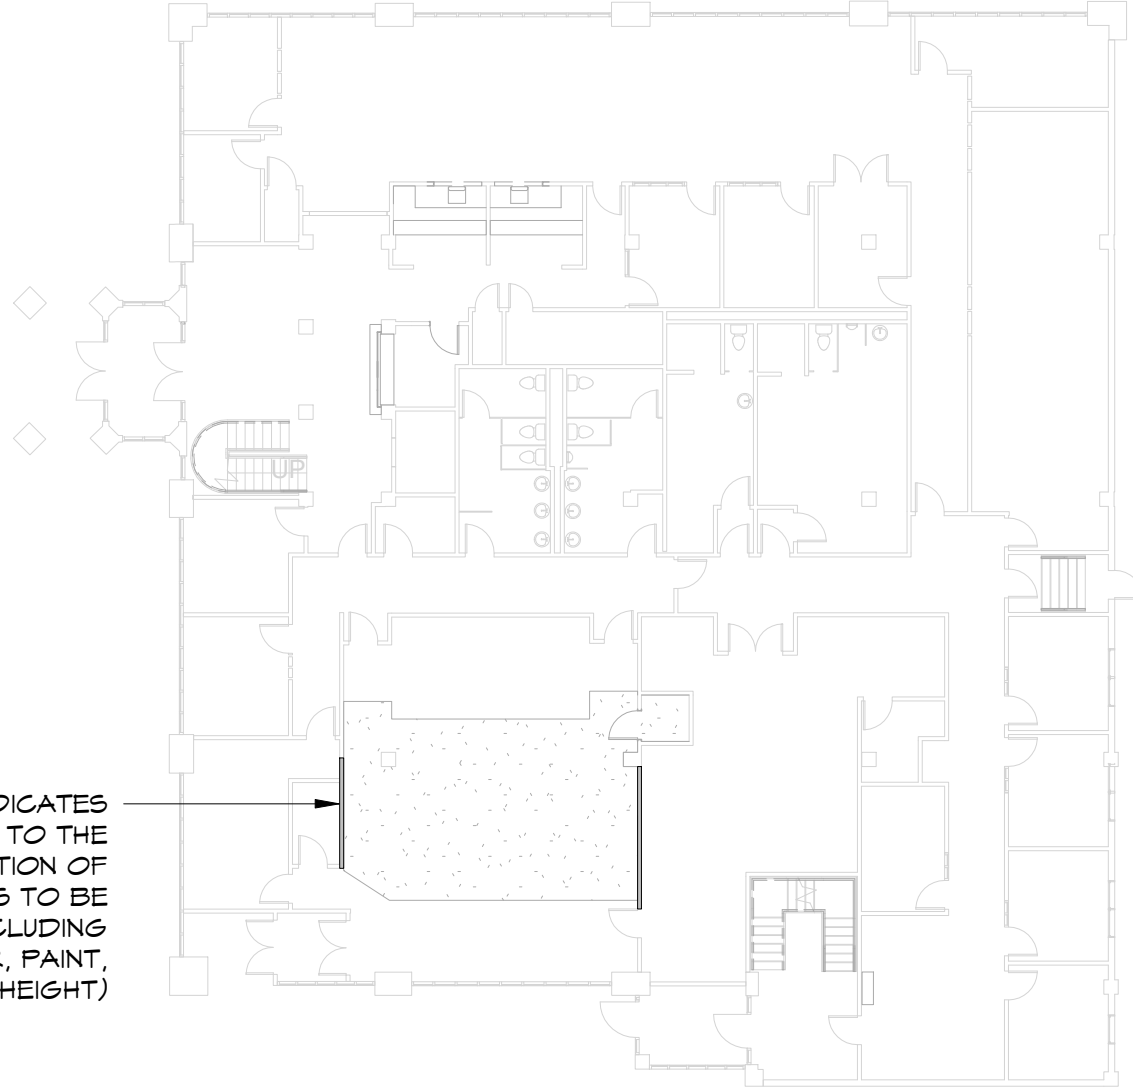

① 1ST FLOOR REPLACEMENT OF WALLS
1" = 20'-0"